




ケビンハウス 配置図

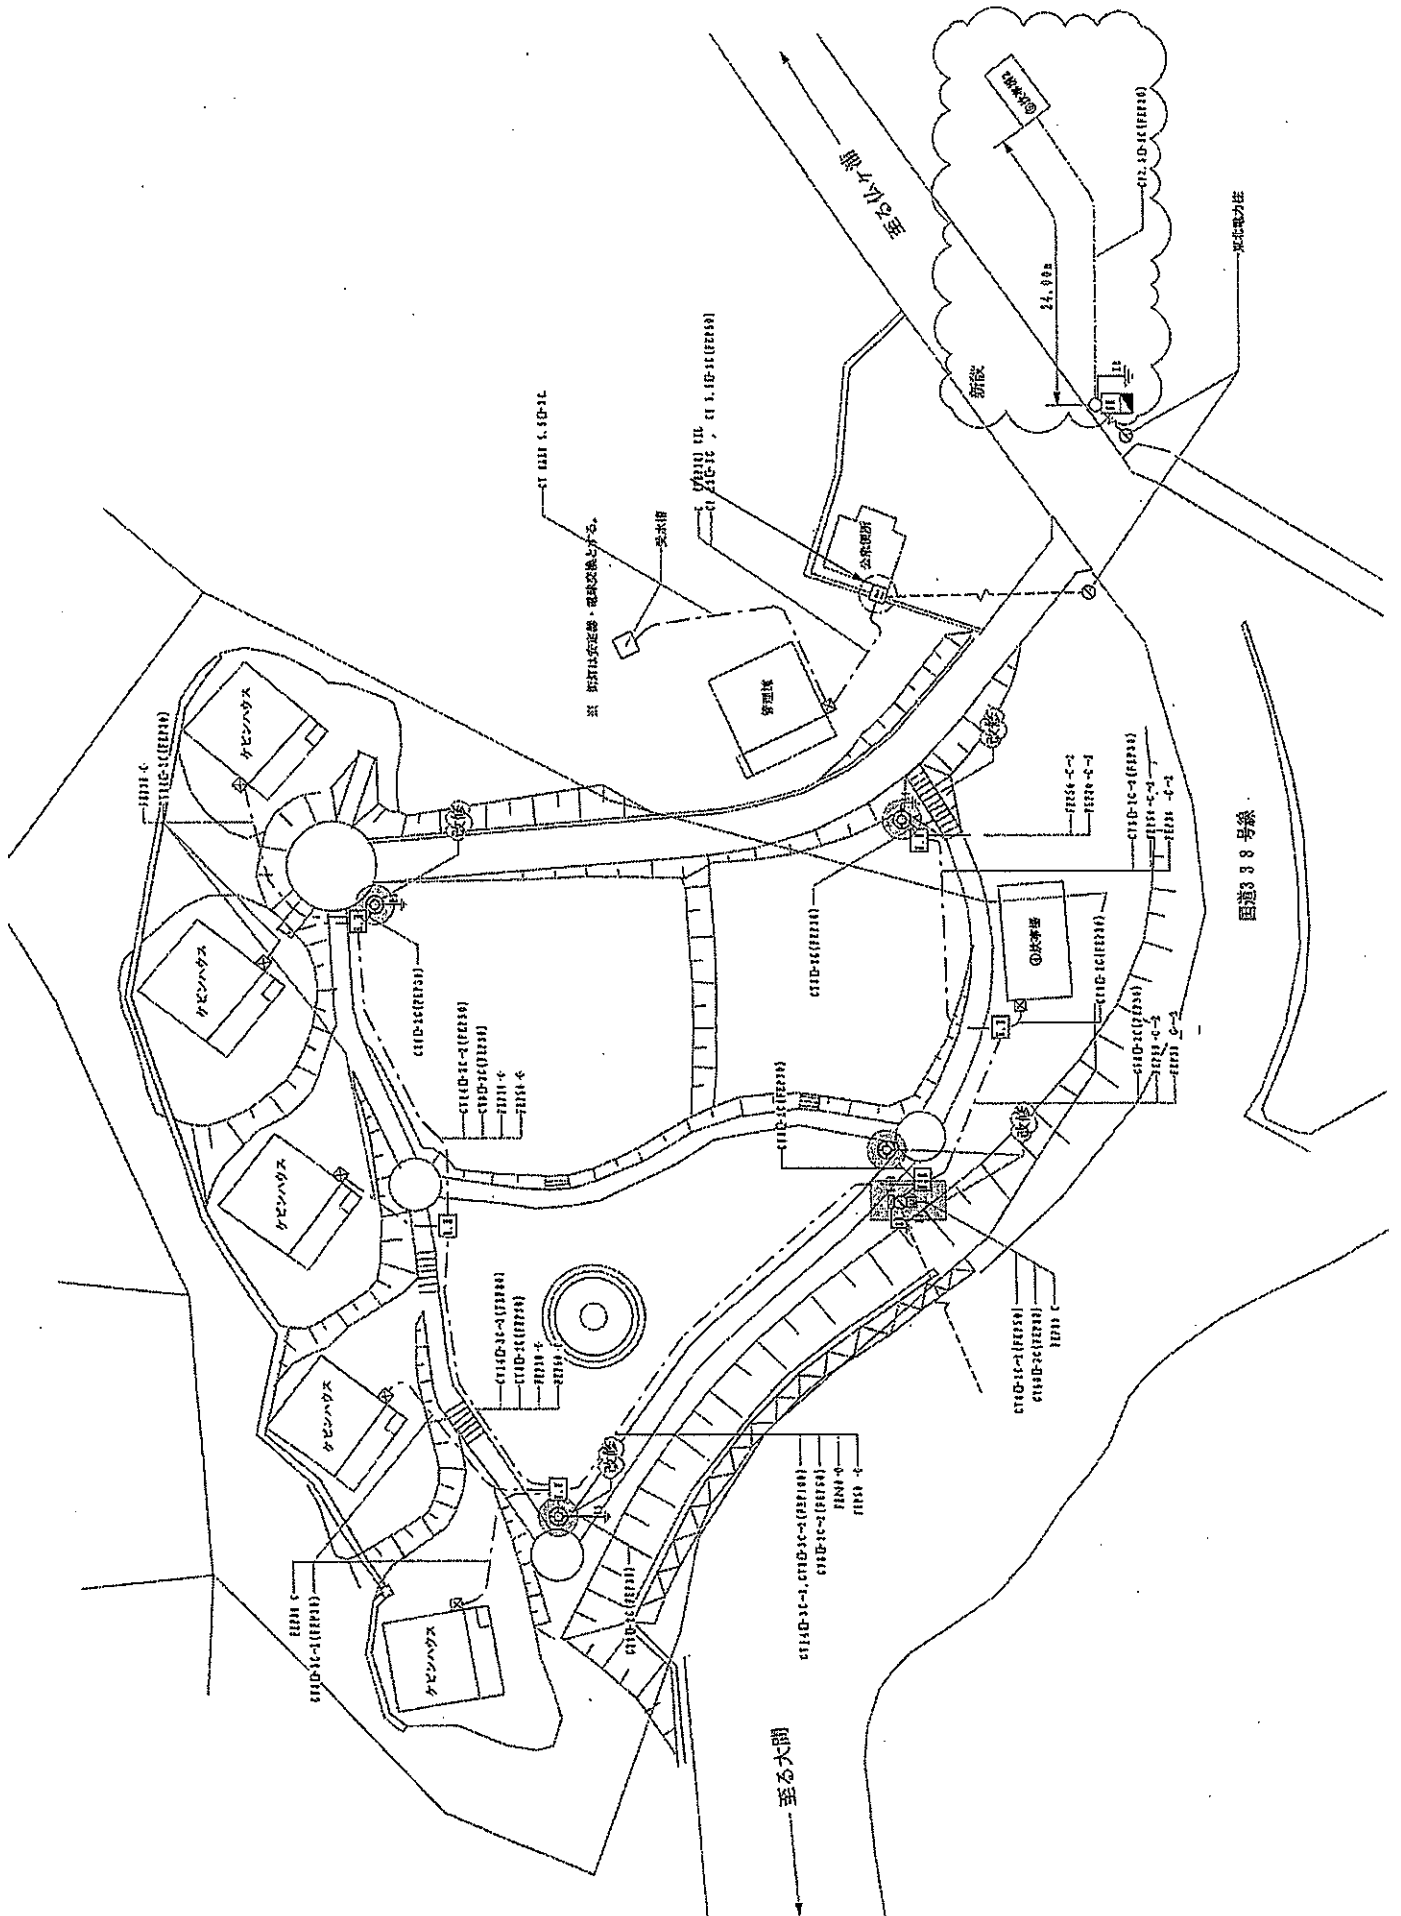


ケビンハウス管理棟

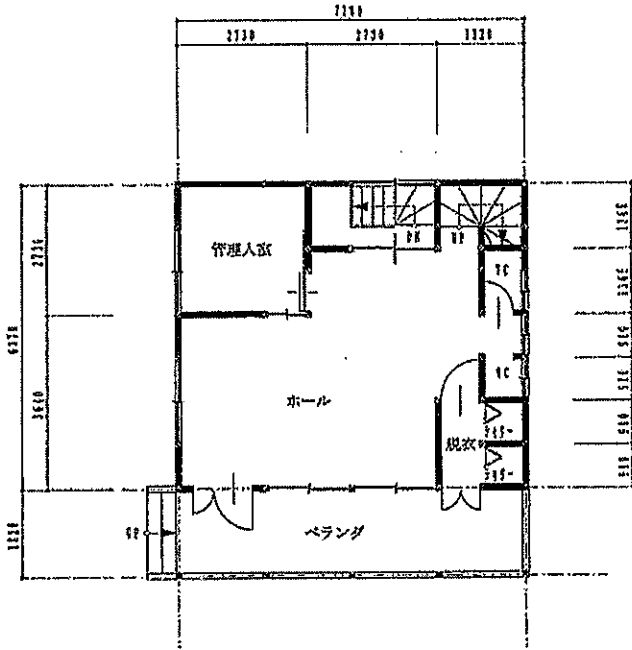


1階平面図 S=1/100

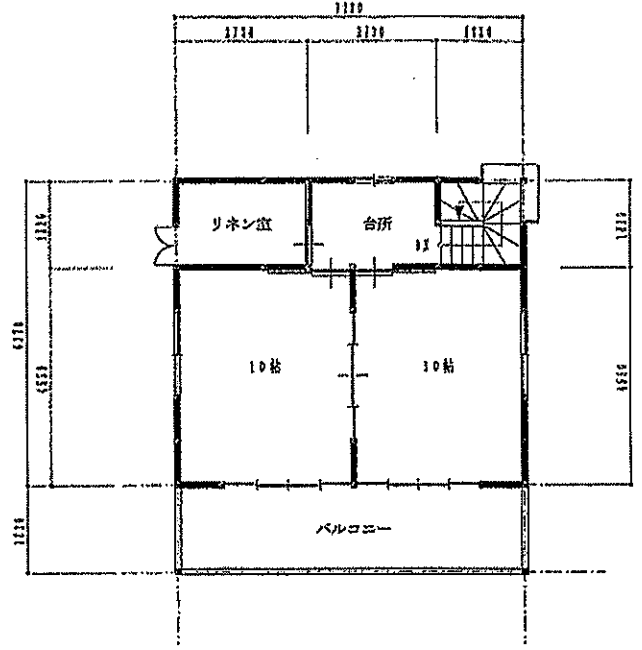

2階平面図 S=1/100

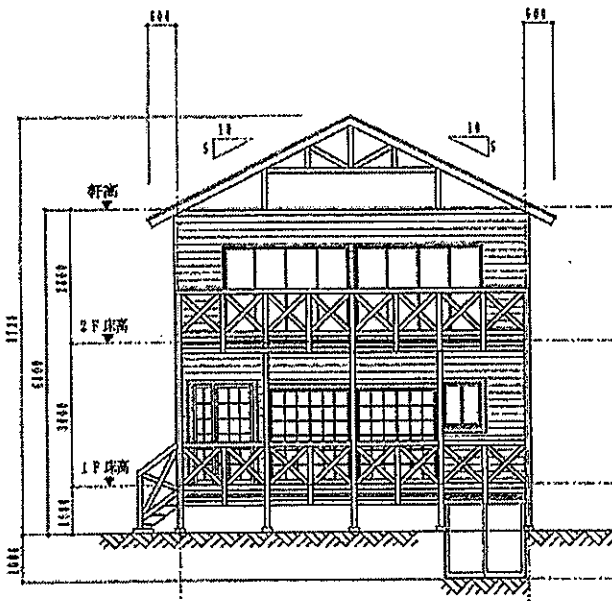


立面図 S=1/100

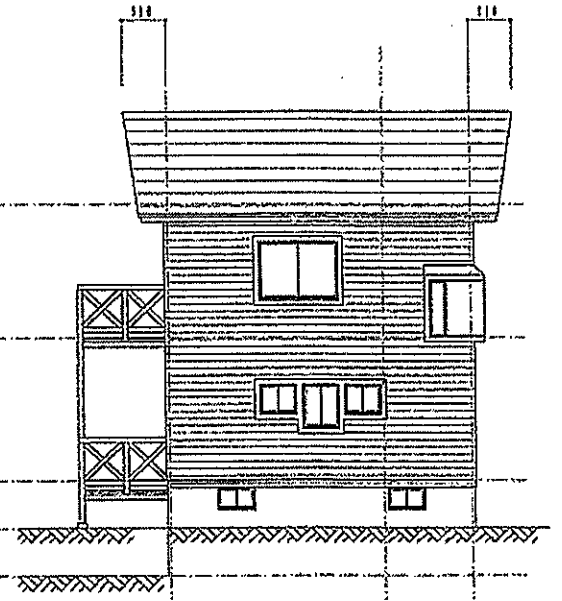


立面図 S=1/100


ケビンハウス宿泊棟

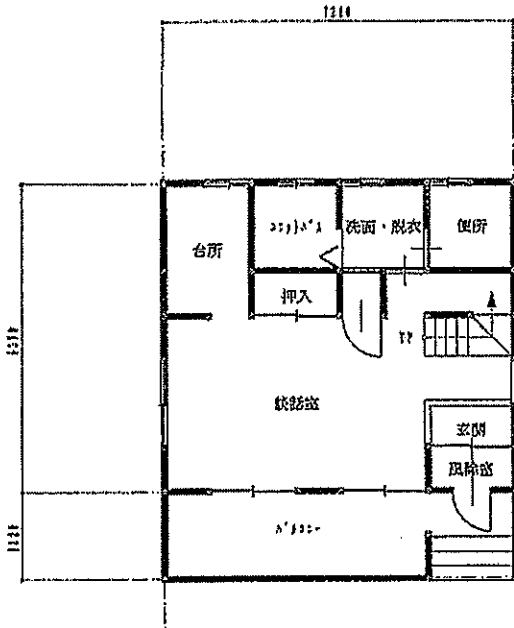


1階平面図 S=1/100

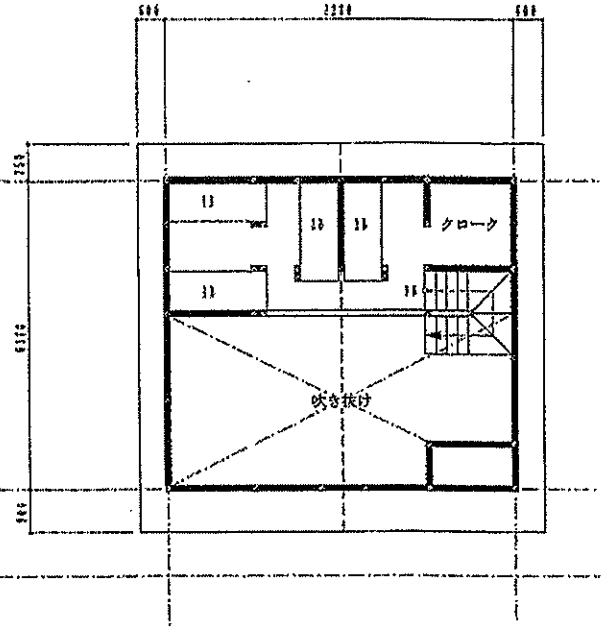

2階平面図 S=1/100


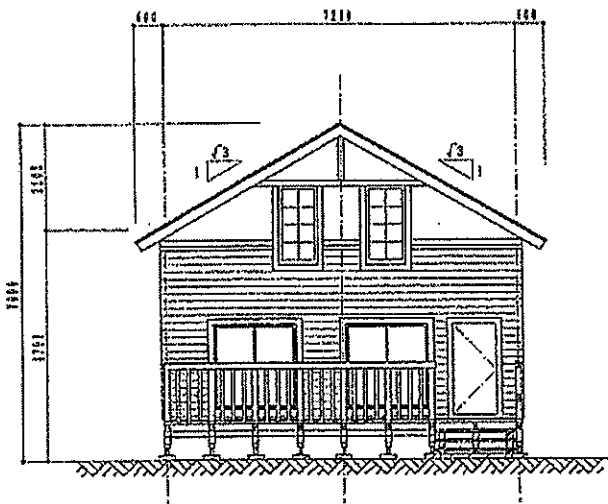


立面図 S=1/100

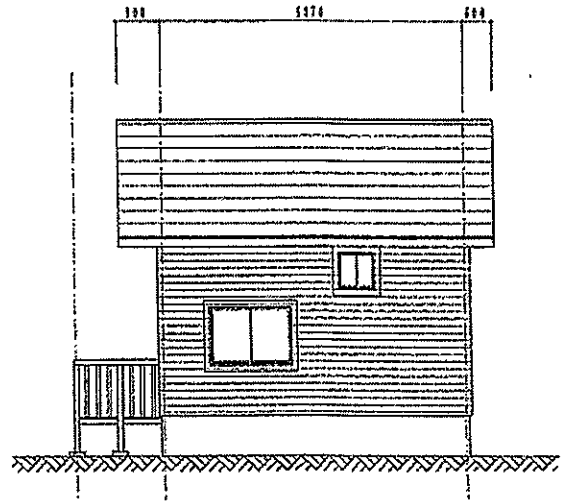


立面図 S=1/100

炊事場①

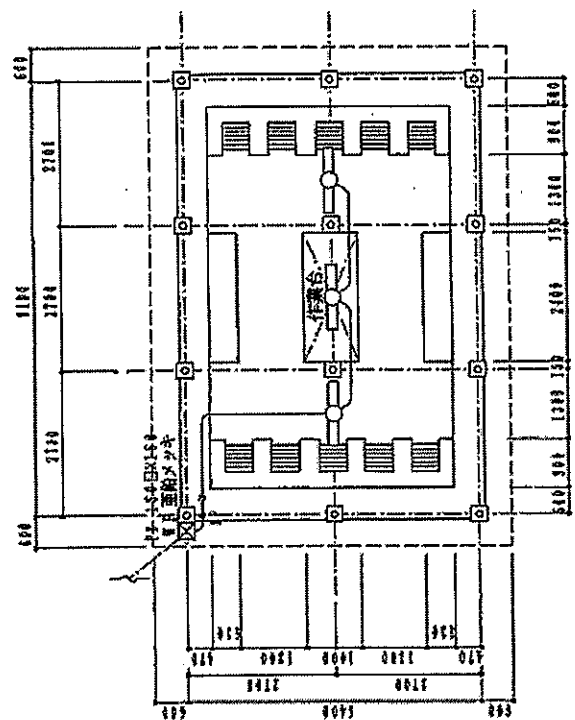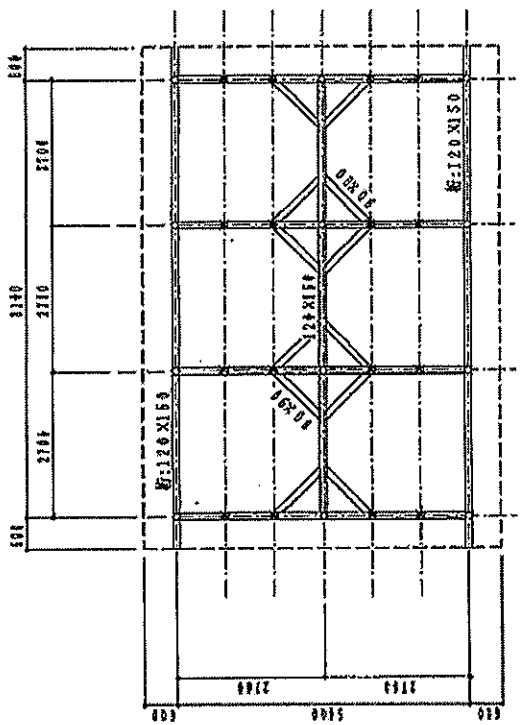

梁伏せ図 S=1/100


平面図 S=1/100

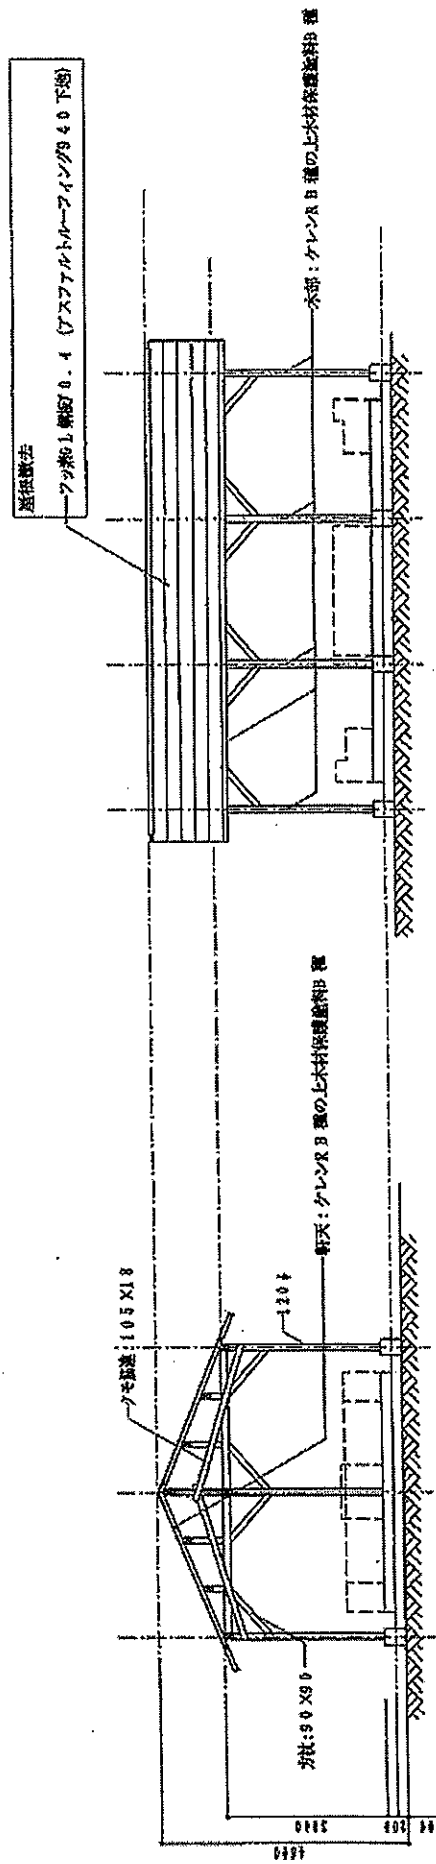


立面図 S=1/100

立面図 S=1/100


炊事場②

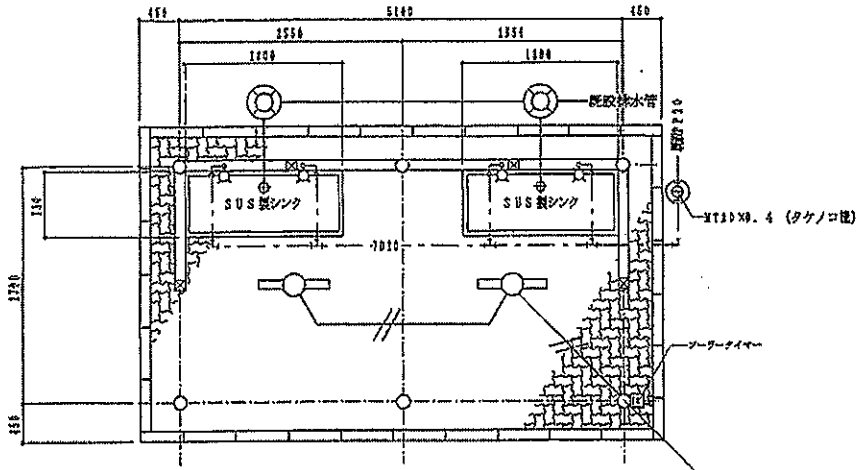


平面図 S=1/50

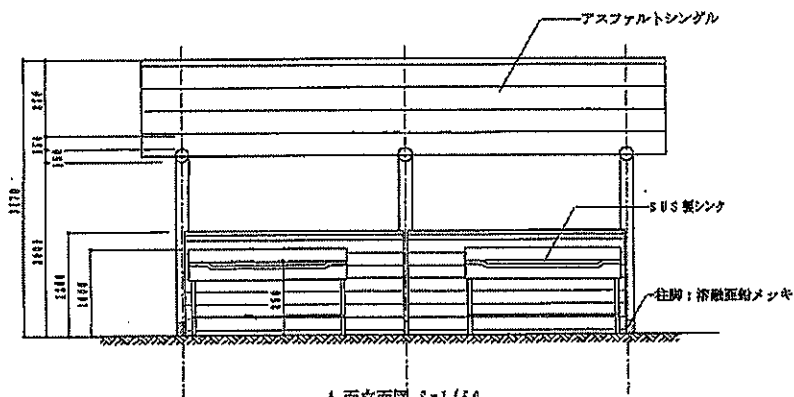


A 面立面図 S=1/50

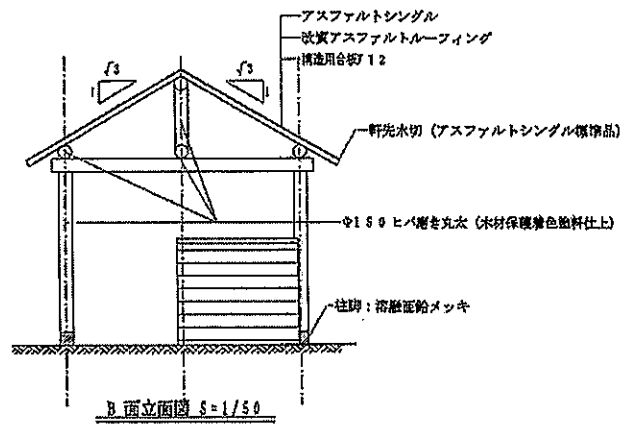

B 面立面図 S=1/50

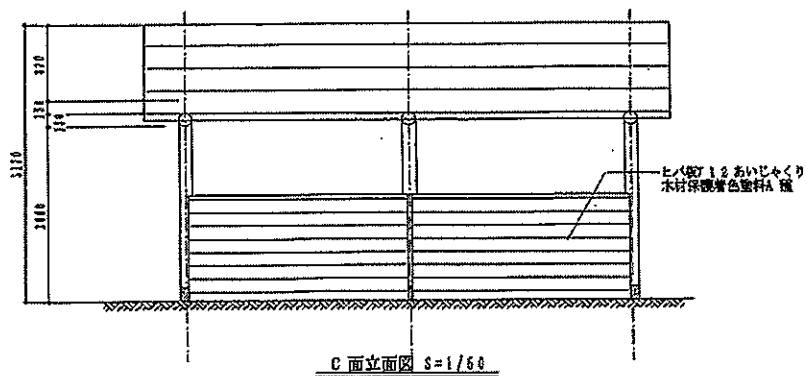

C 面立面図 S=1/50

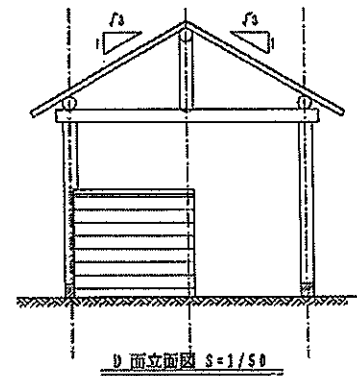


D 面立面図 S=1/50


スイミングハウス 配置図




スイミングハウス

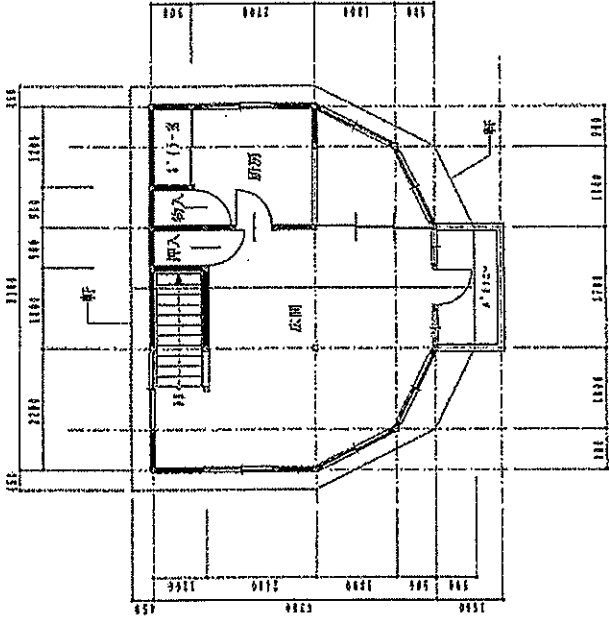


2 階平面図 S=1/100

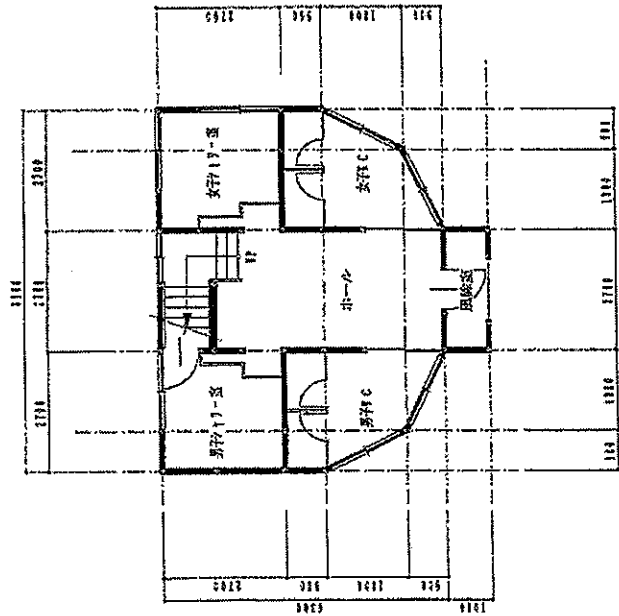

1 階平面図 S=1/100

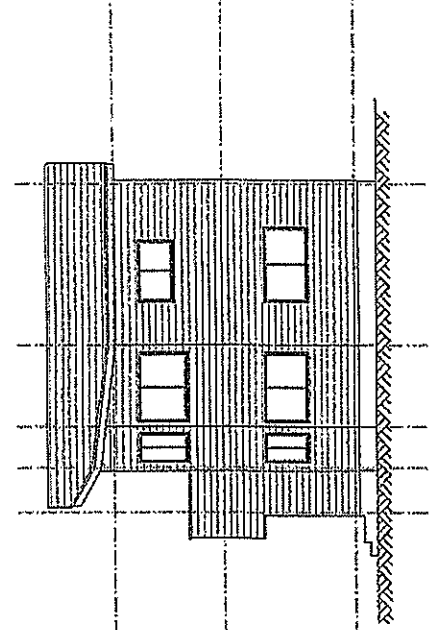

立面図 S=1/100

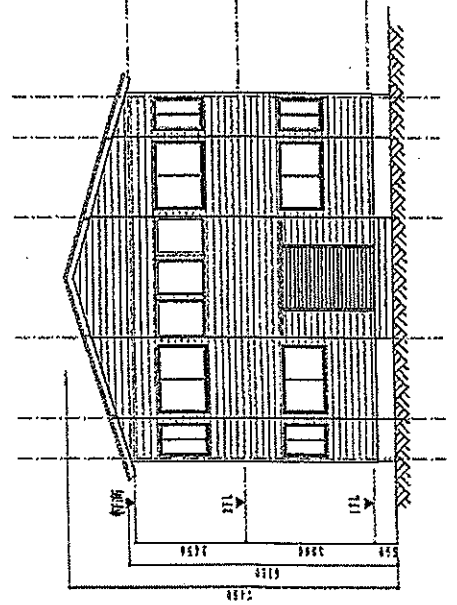

立面図 S=1/100