




東側立面図 1/100

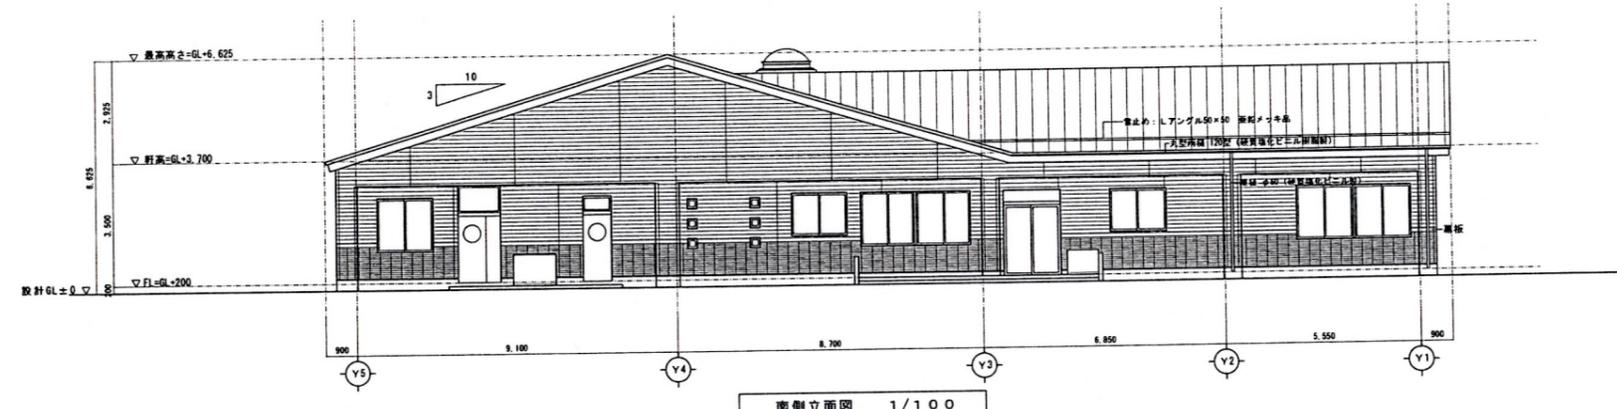

南側立面図 1/100

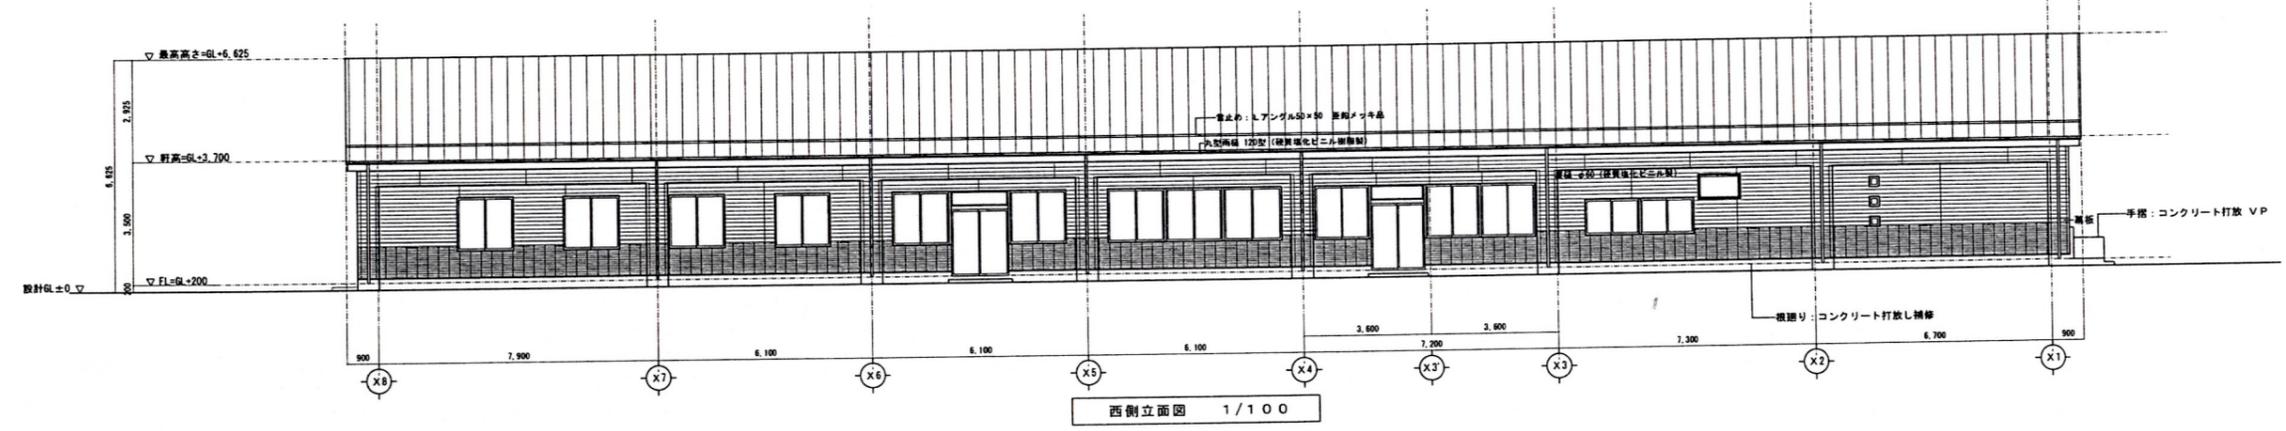

西側立面図 1/100

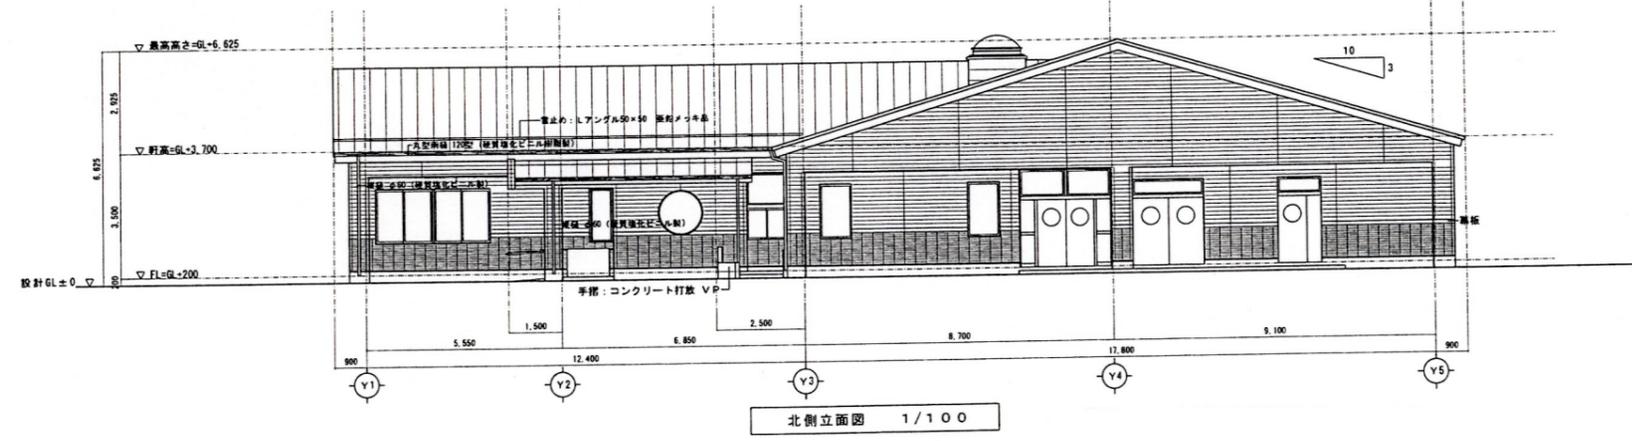

北側立面図 1/100